



03 SECOND FLOOR PLAN
SCALE 1:100

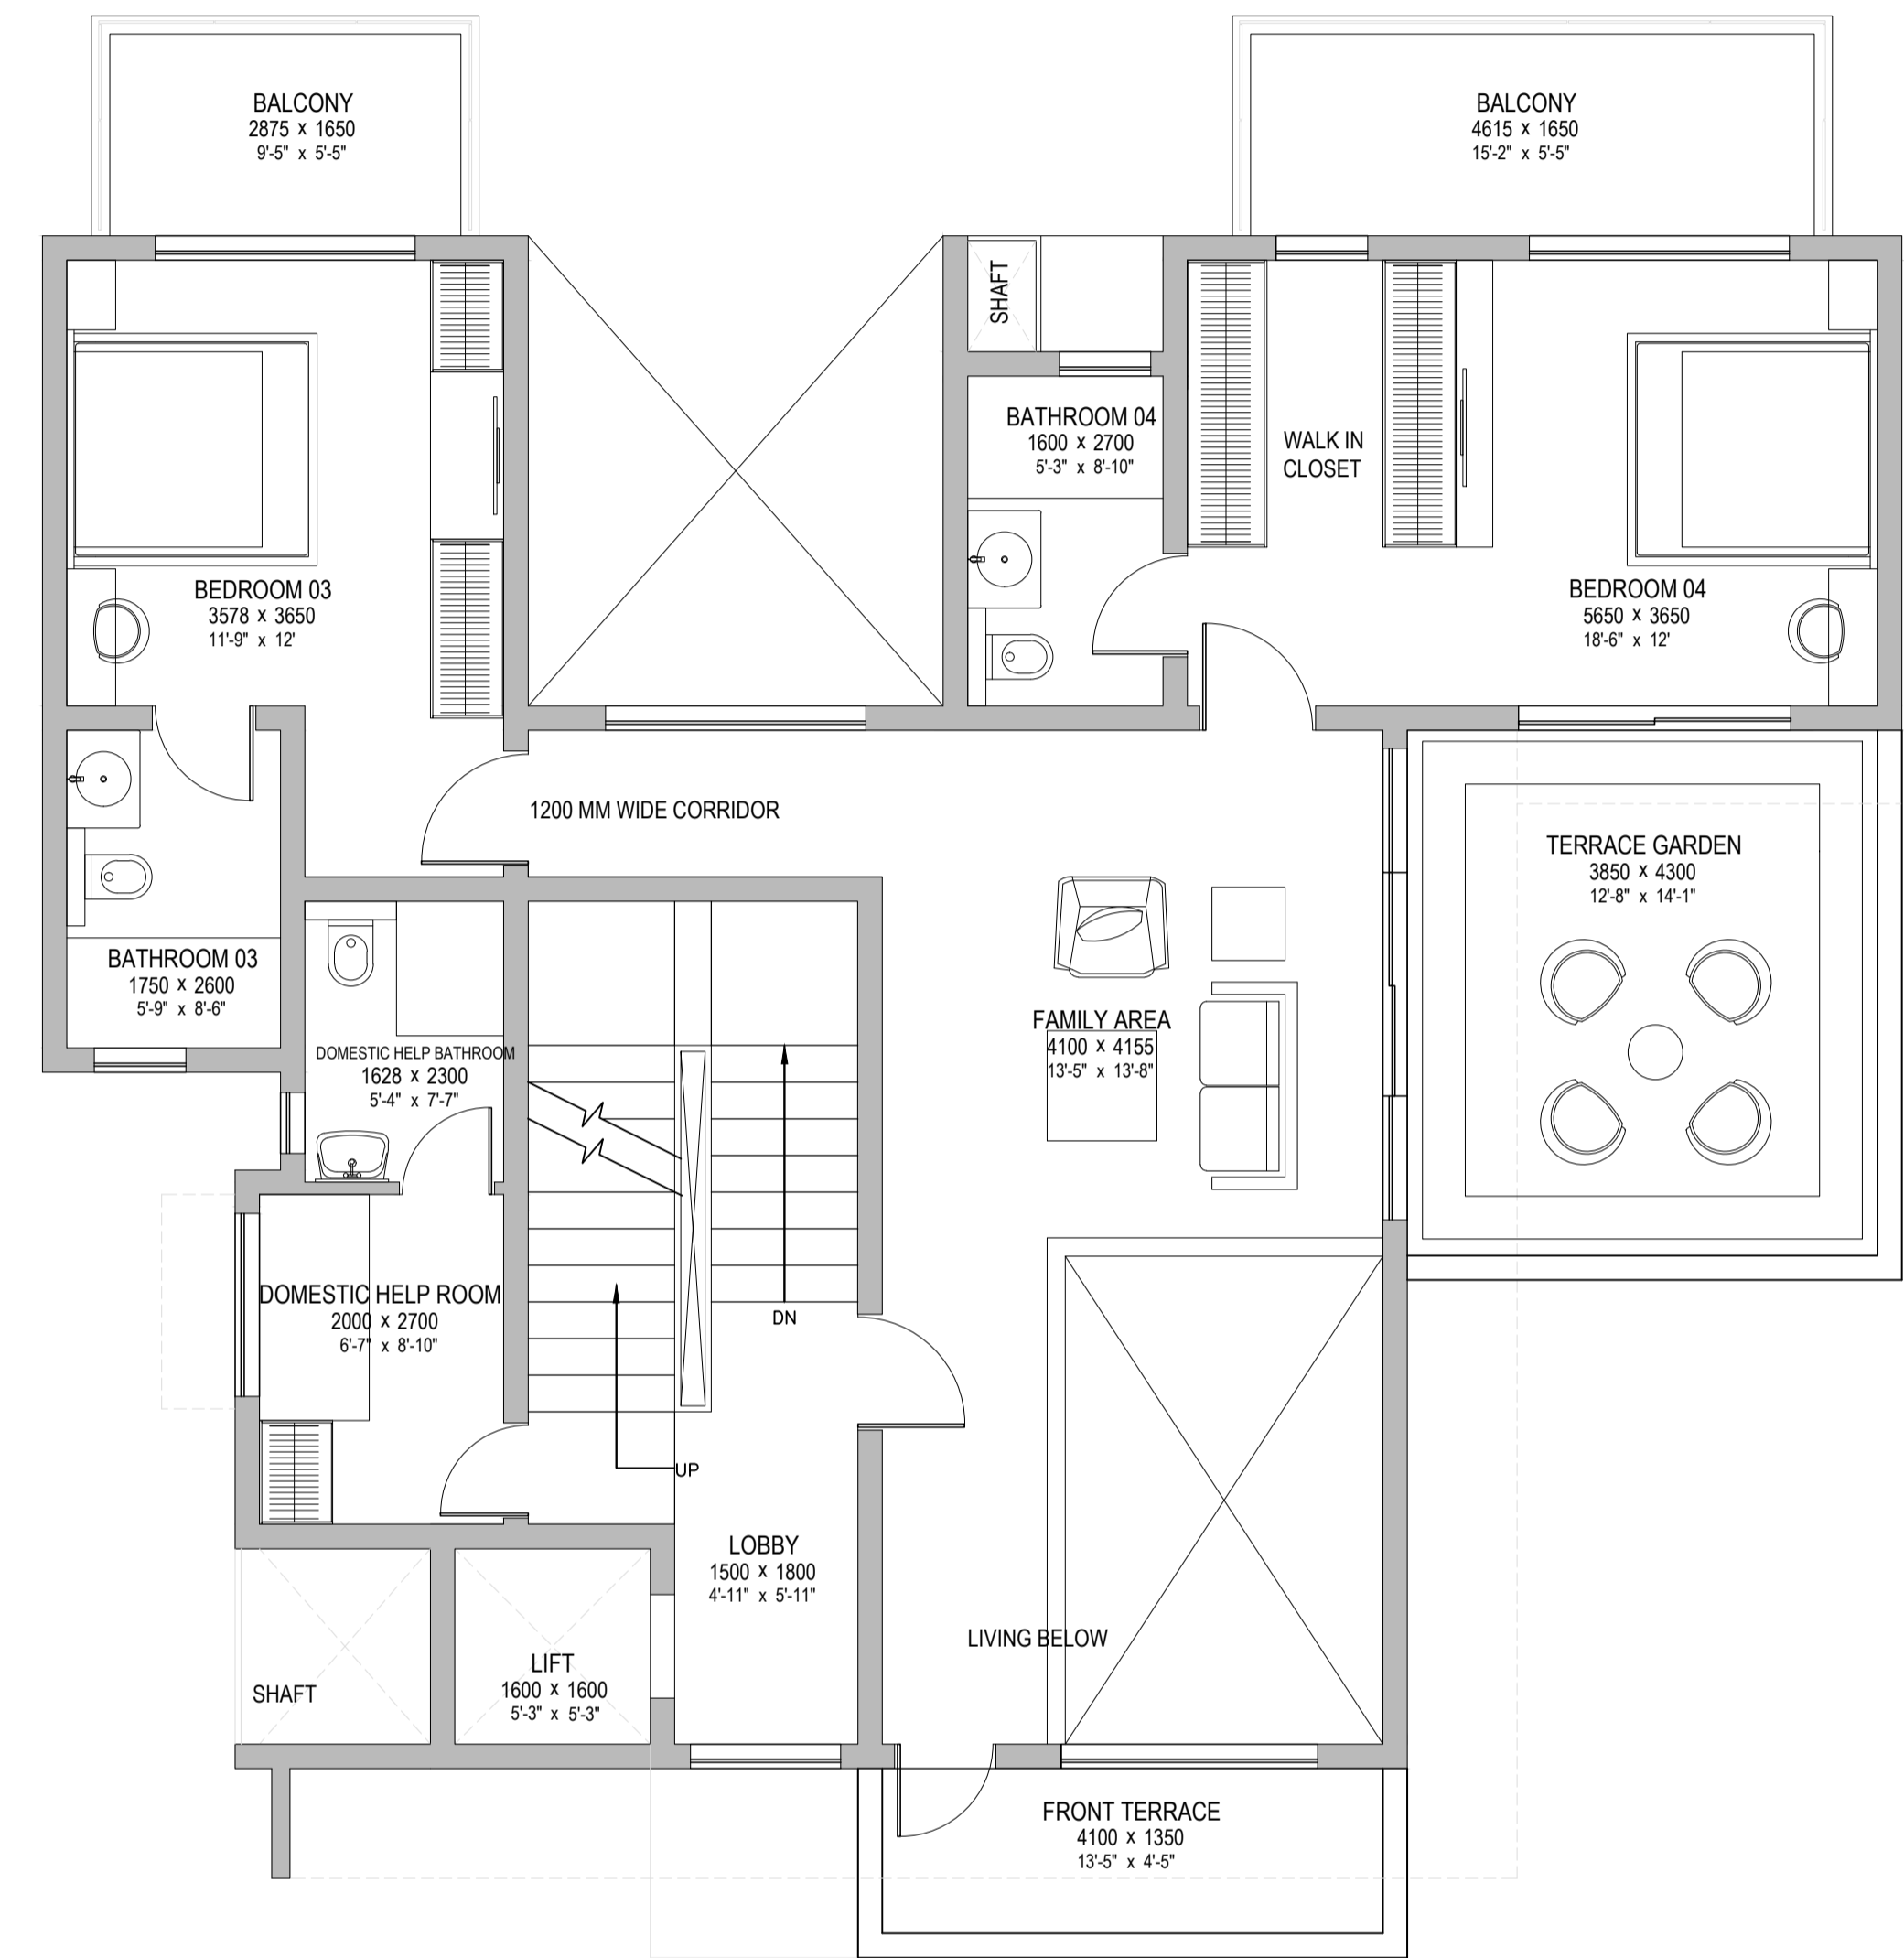

04 THIRD FLOOR PLAN
SCALE 1:100

TASHA
Realty Solutions
+91 87505 47303

UNIT-B SBA-4061.55 SFT.

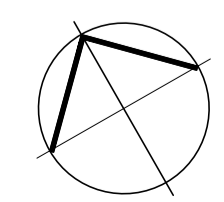NOTE	NORTH	SCALE	Unit No. & Type	DRAWING TITLE	PROJECT TITLE
<ul style="list-style-type: none"> THE SIZE, SHAPE AND POSITION OF WINDOWS, DOORS, DUCTS, COLUMNS, WALLS, TERRACES AND BALCONIES ARE SUBJECT TO CHANGE AFTER FINALIZATION OF ELEVATIONS. THE FURNITURE/KITCHEN COUNTER IS TO INDICATE THE SPACE AVAILABLE AND THE LIKELY POSITION OF ELECTRICAL POINTS. IT IS NOT A PART OF THE STANDARD FIXTURES. DIMENSION SHOWN IN THE DRAWING ARE BETWEEN BLOCK WORKS WITHOUT CONSIDERING ANY PLASTER AND FINISH. THE FINAL PLAN IS SUBJECT TO CHANGE/MODIFICATION AS PER THE FINAL APPROVAL FROM THE CONCERNED SANCTIONING AUTHORITY. THIS IS A PRELIMINARY DRAWING FOR REFERENCE ONLY & AWAITING APPROVAL FROM HUDA & QAD APPROVAL. 		1:50	500 SY LHS ENTRY DUPLEX VILLA UNIT-B	SECOND & THIRD FLOOR PLANS	INTERNATIONAL CITY, GURGAON.